


Speed Of Road



Drawing Notes

Lane closure will need to be put in place on Station Road due to one lane being a designated Right turn into Wellington Street

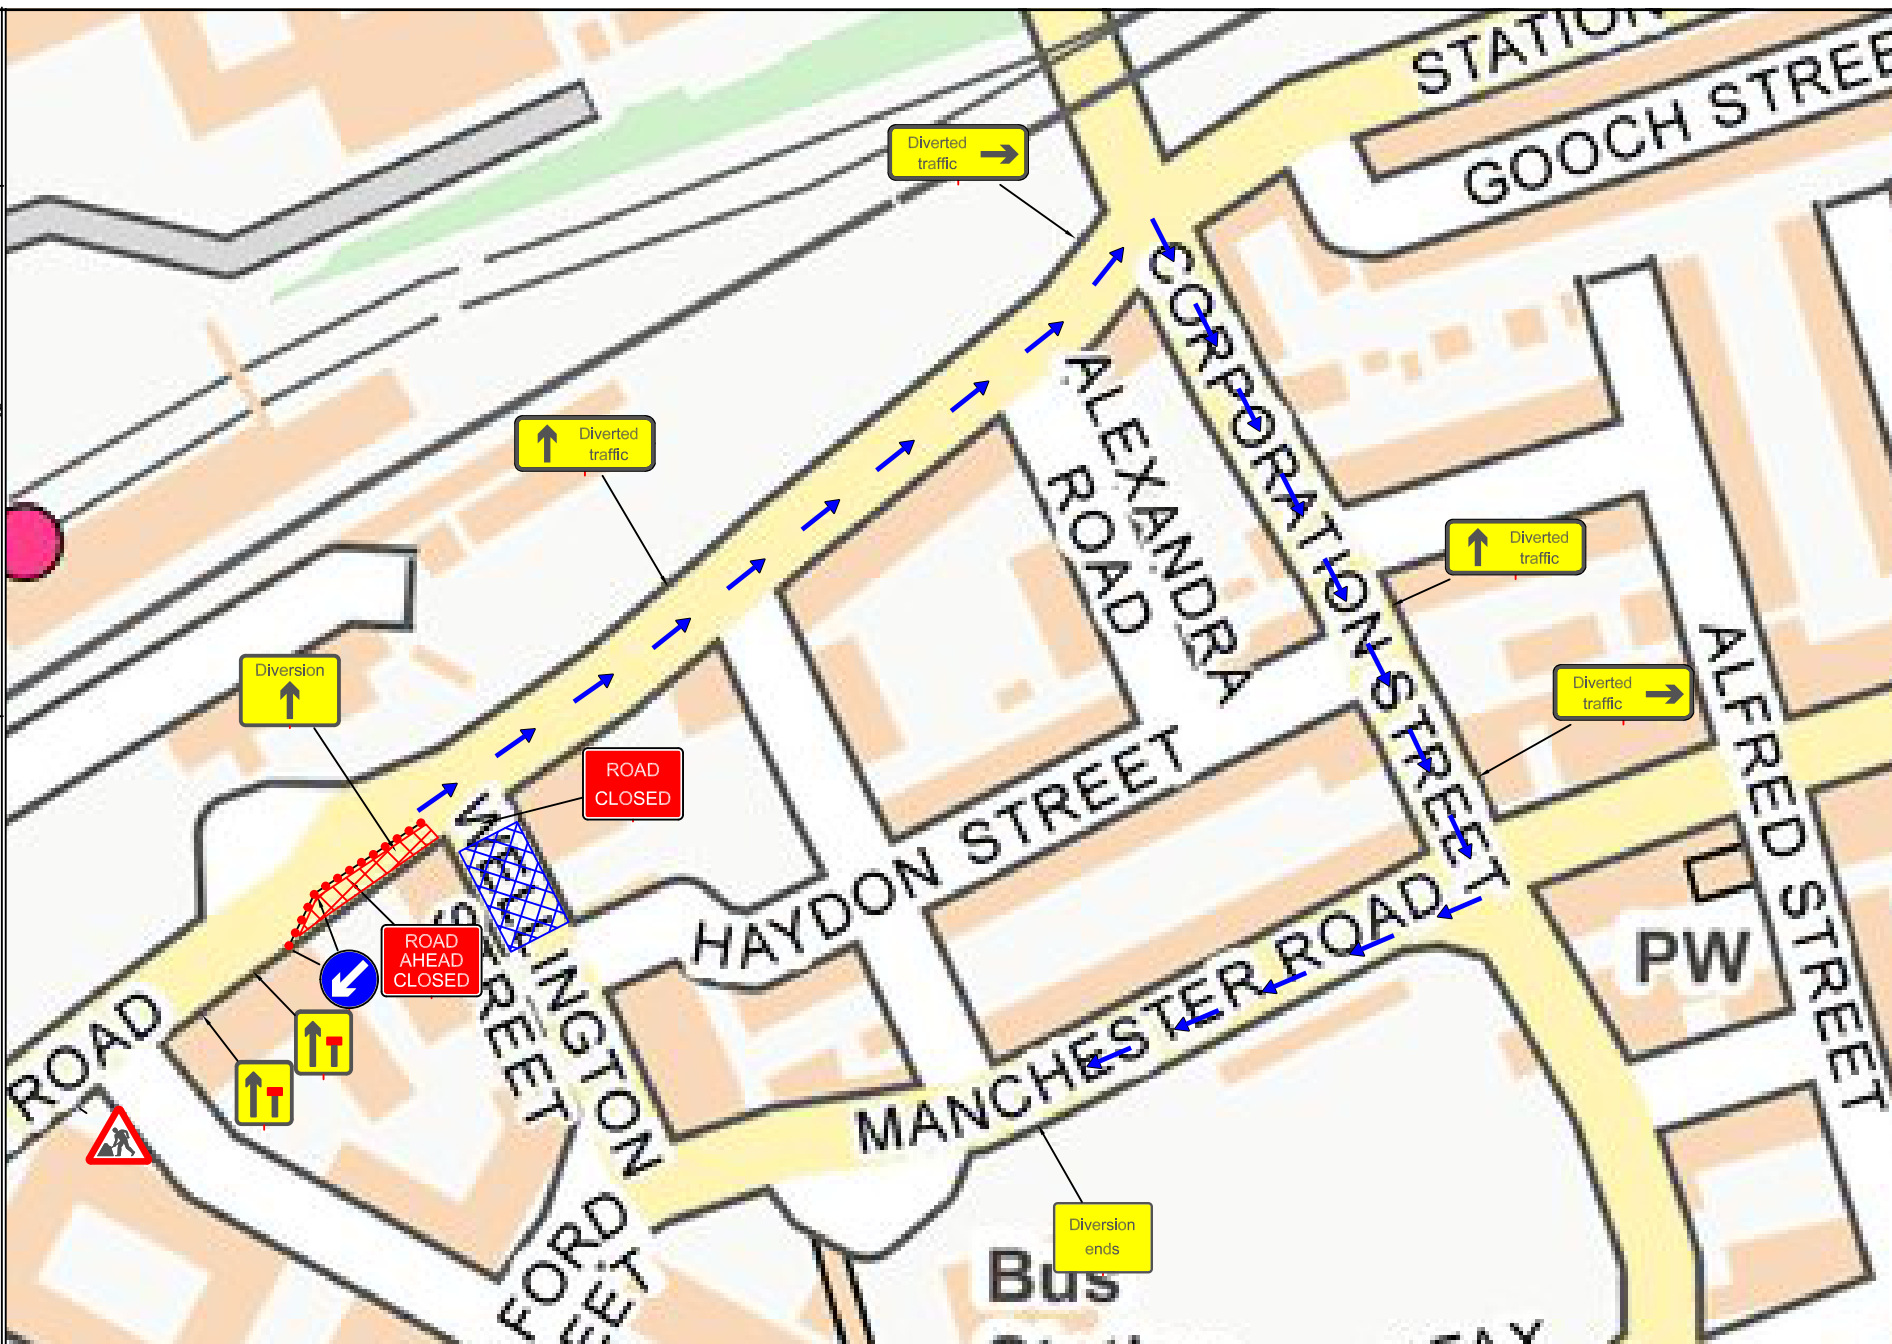

SAFETY ZONE DIMENSIONS (S)
Permanent speed limit 30mph or less
Sideways safety zone 0.5m
Longways safety zone 0.5m
(Dimensions are minima)

- KEY
Traffic sign
Traffic cone
Traffic signals to Diagram 3000.1
Working Space
Pedestrian Barrier

Table with Issue and Date columns

Flat 3 Wellington House,
Wellington Street, Swindon,
SN1 1EB

Drawing No
PTM/CAPPAGH/0314
Not To Scale
Original drawing size A4 - NTS