


*Great Western
Hospital*

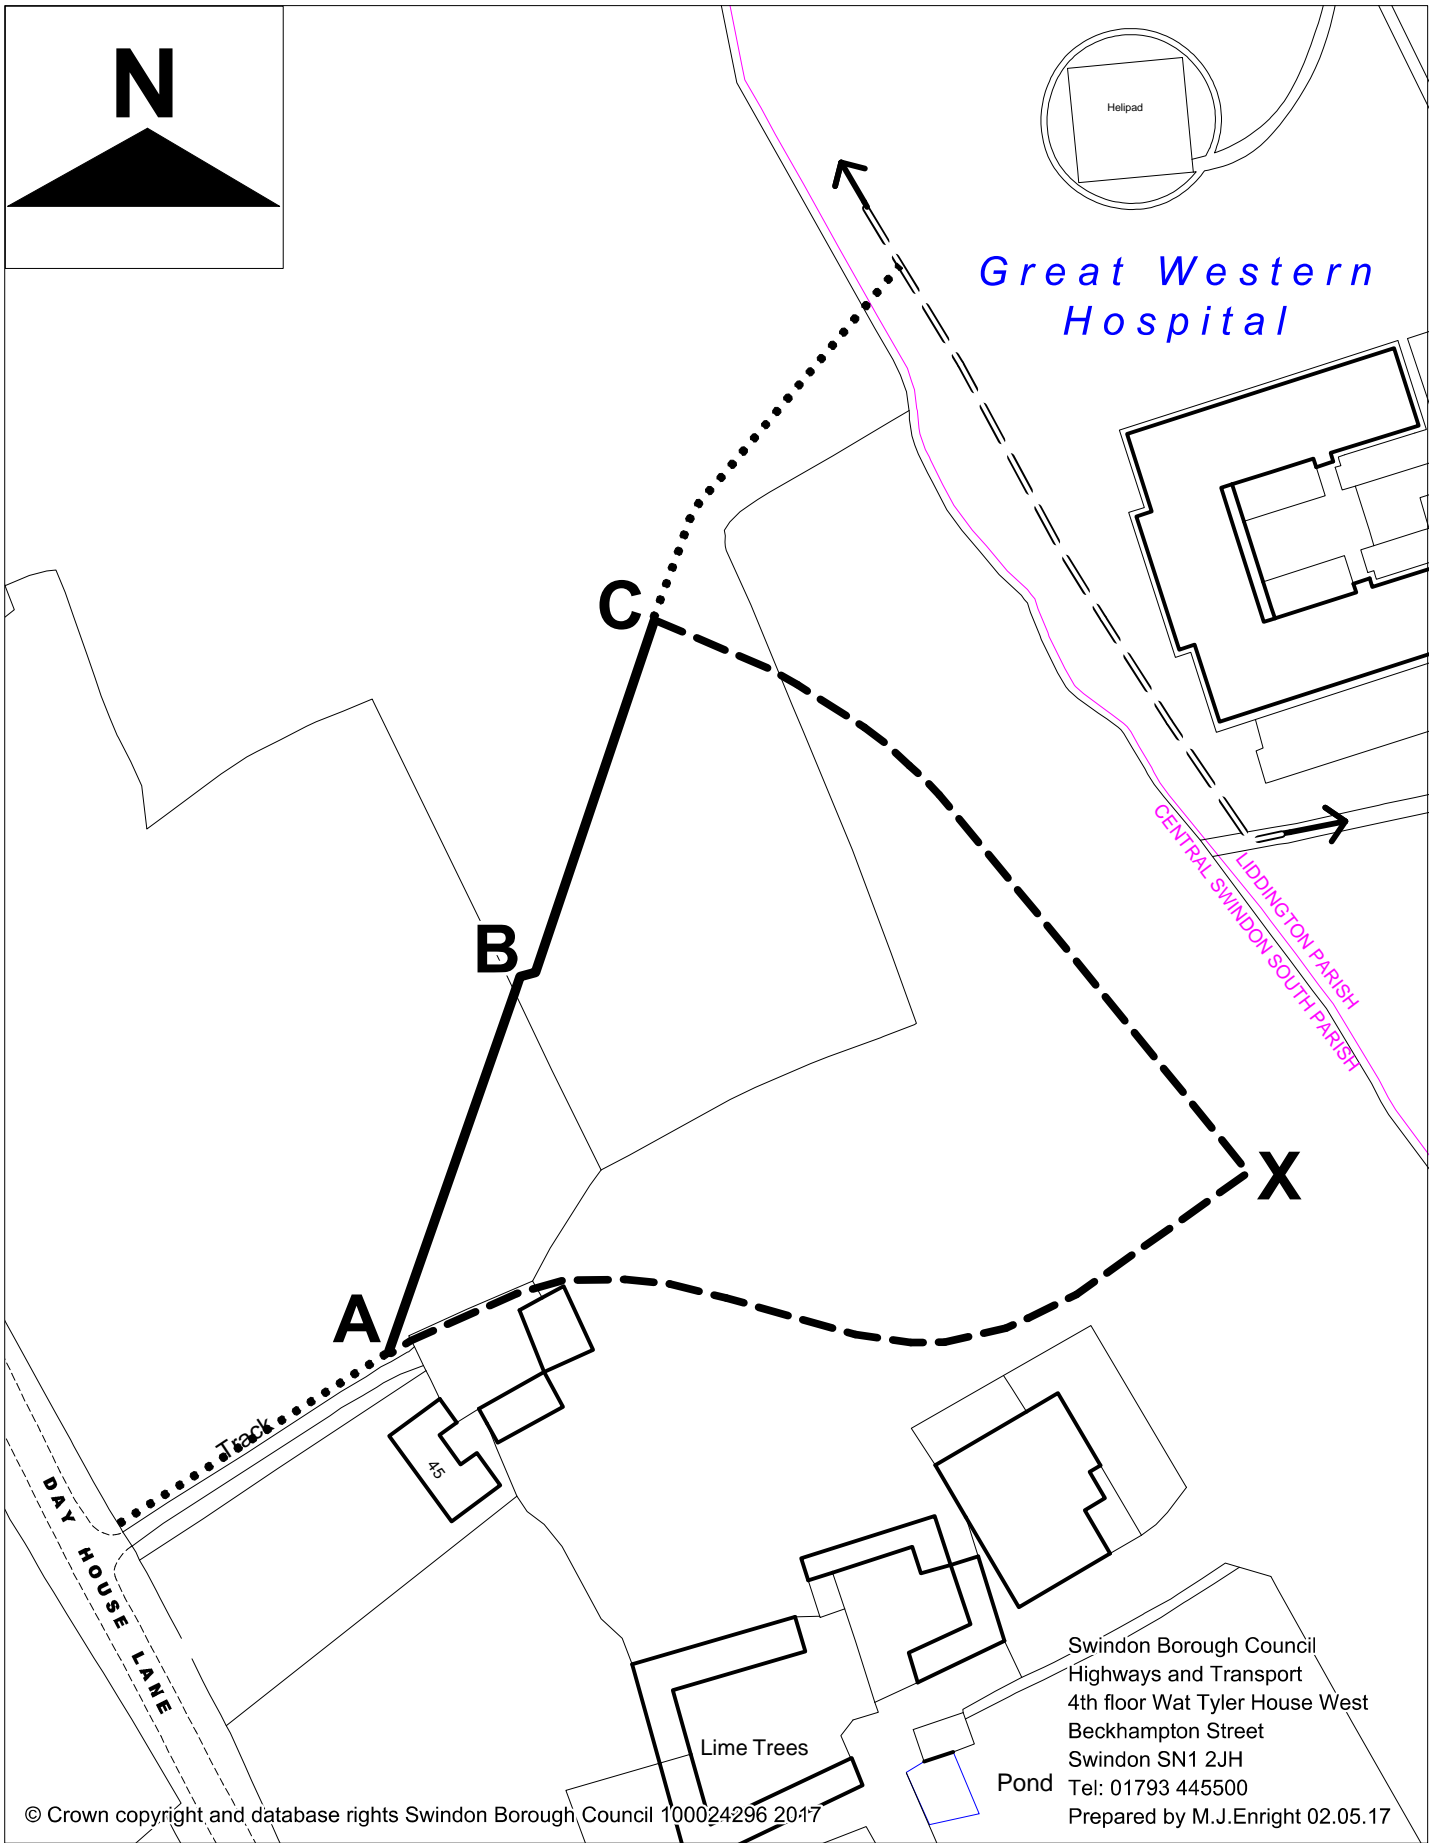

© Crown copyright and database rights Swindon Borough Council 100024296 2017

Swindon Borough Council
Highways and Transport
4th floor Wat Tyler House West
Beckhampton Street
Swindon SN1 2JH
Tel: 01793 445500
Prepared by M.J.Enright 02.05.17



Order map
Footpath CS4

FP CS4 (section to be diverted A-B-C)
Proposed diversion: (A-X-C)
Footpath CS4
unaffected by diversion
Adjoining path: (FP LN12)

Scale 1:1 250

OS grid ref. at point A: SU18857 81864